




ROOF PLAN
Scale 1/4"=1'-0"

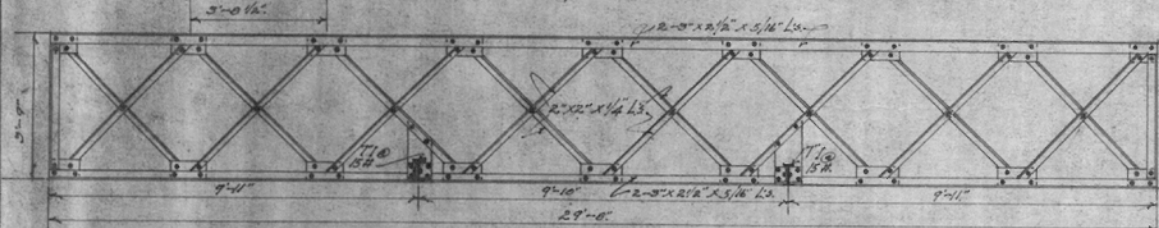


1/2 SKETCH OF TRUSS D. Note-Submit Shop Drawings For Approval

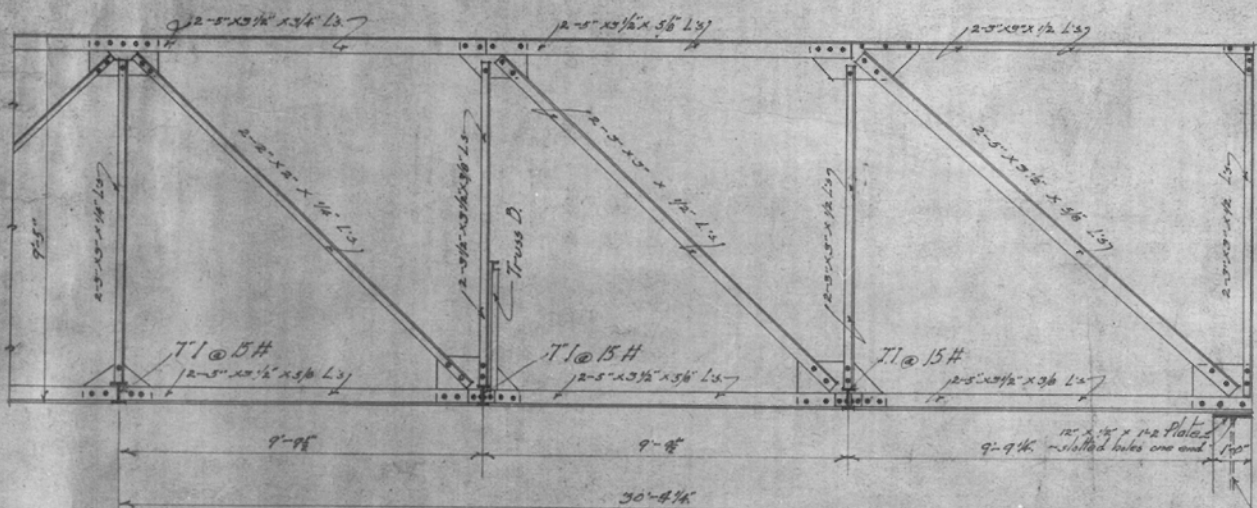

1/2 SKETCH OF ONE HALF OF TRUSS A.

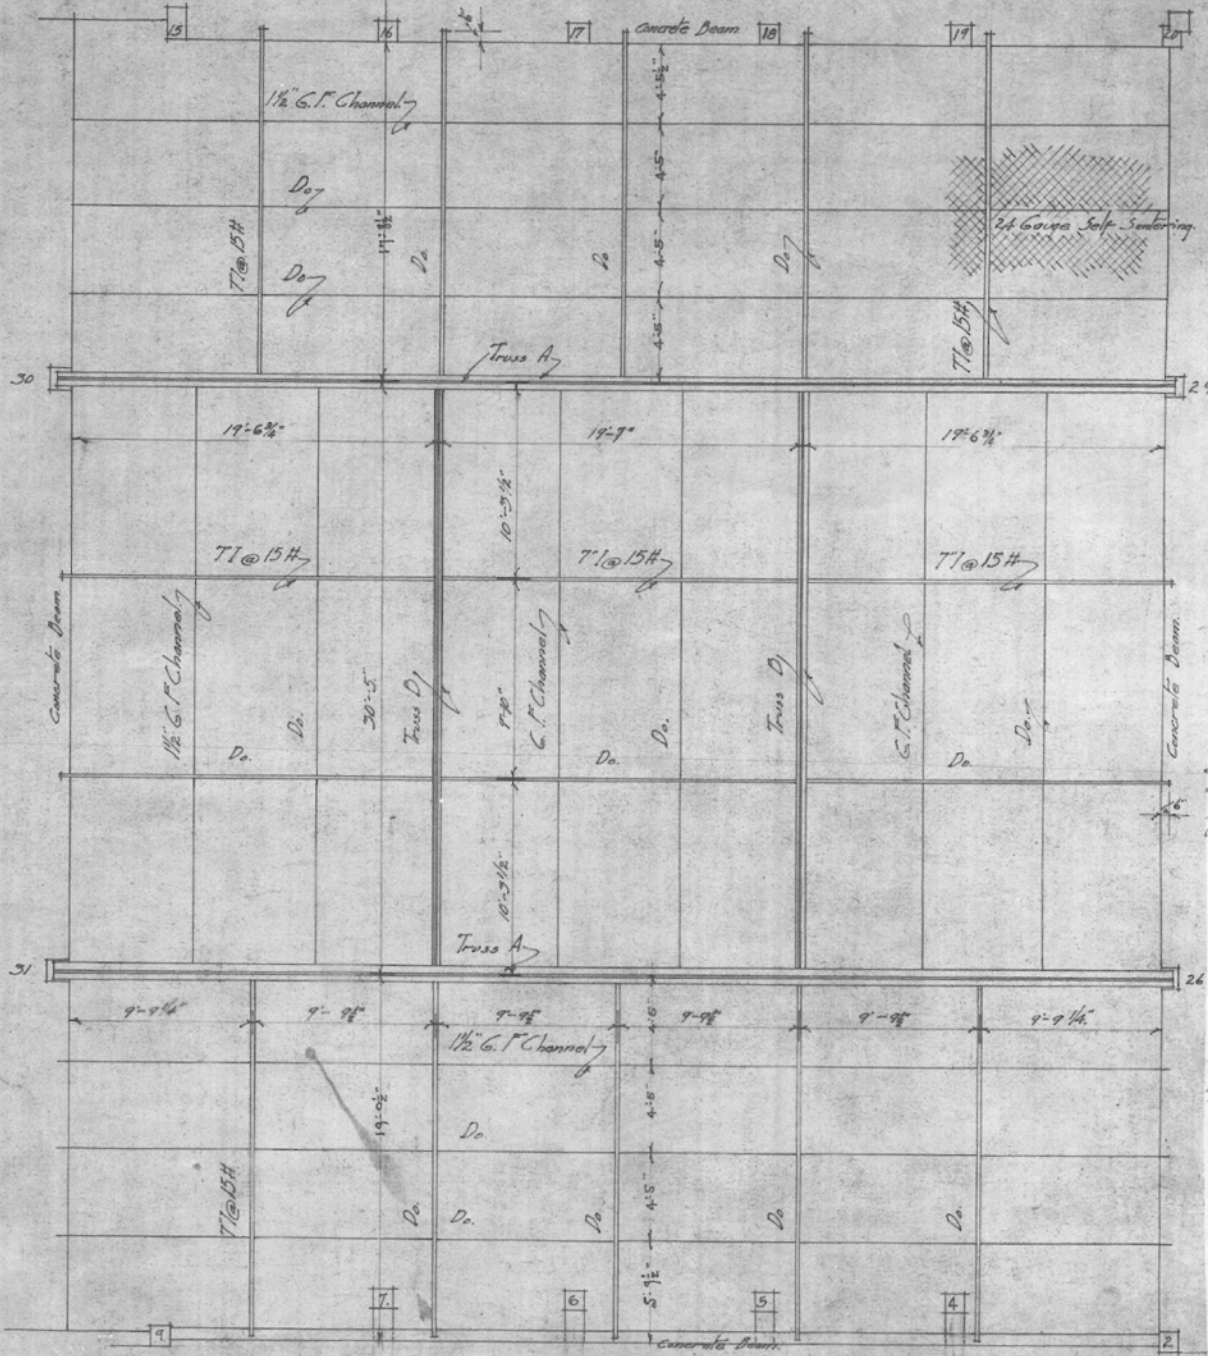

LAYOUT FOR STEEL ROOF FRAMING
Scale 1/4"=1'-0"

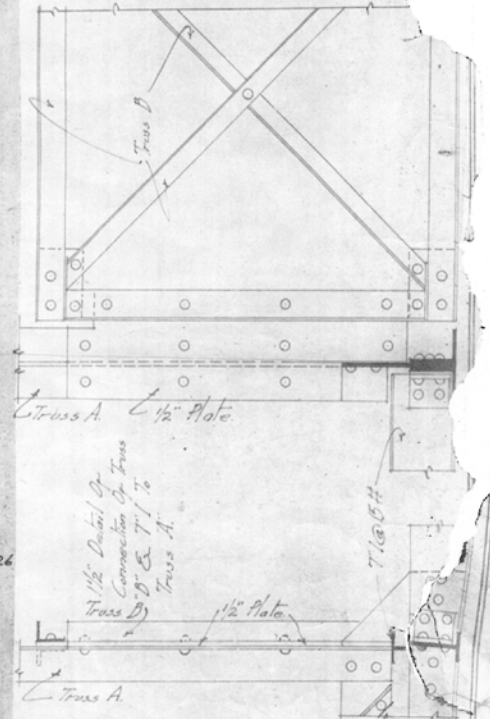

ROOF PLAN AND
ROOF FRAMING.
UNIONE ITALIANA CLUB BUILDING.
TAMPA, FLORIDA.
DOWNEY AND ELLIOTT, ARCHITECTS.
TAMPA, FLORIDA. Job No 539

SHEET No 15