


SECTION OF FLOOR SLABS
OVER FIRST FLOOR.
Scale 1/2"=1'-0"

SLAB A
2'-0" x 1/2" Bars @ 12" o.c.

SLAB B
2'-0" x 1/2" Bars @ 12" o.c.

SLAB C
2'-0" x 1/2" Bars @ 12" o.c.

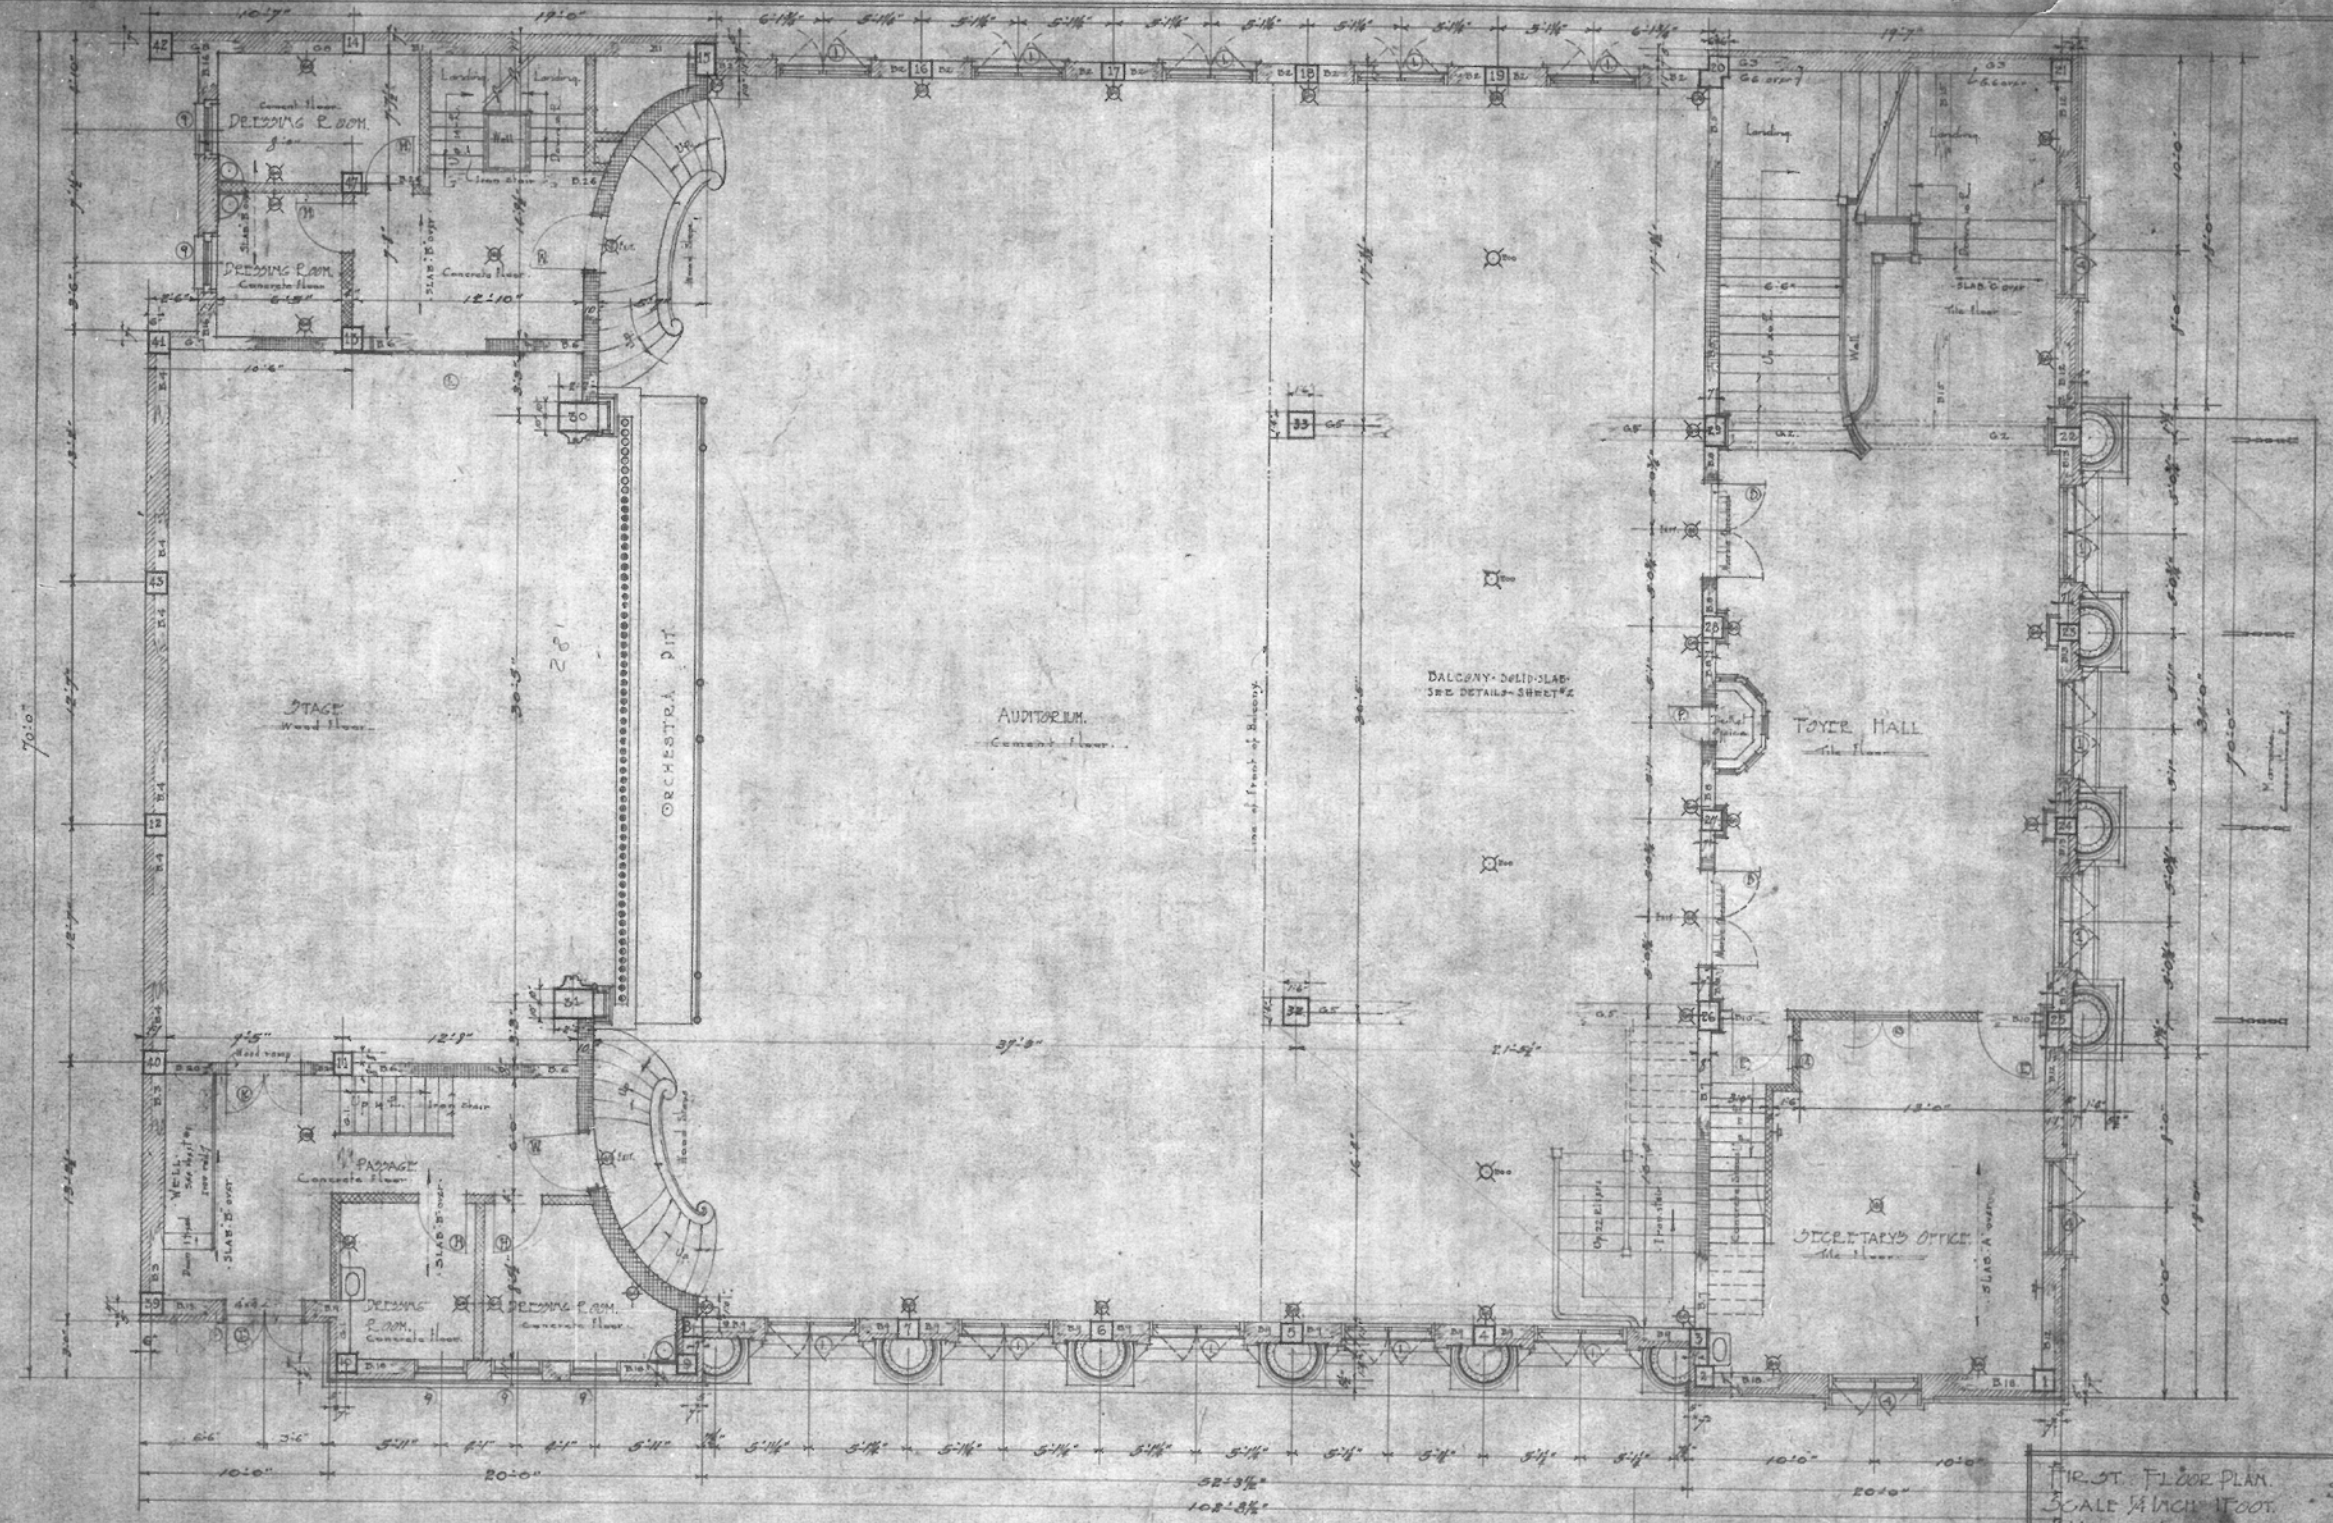

Note: Concrete Deams & Slabs as indicated on this Plan are for floor above.

FIRST FLOOR PLAN. SHEET No. 1.
SCALE 1/4" = 1'-0"
L'UNIONE ITALIANA CLUB BUILDING/
TAMPA, FLORIDA.
DONOHOY AND ELLIOTT, ARCHITECTS, I
TAMPA, FLORIDA. JOB No. 559.