
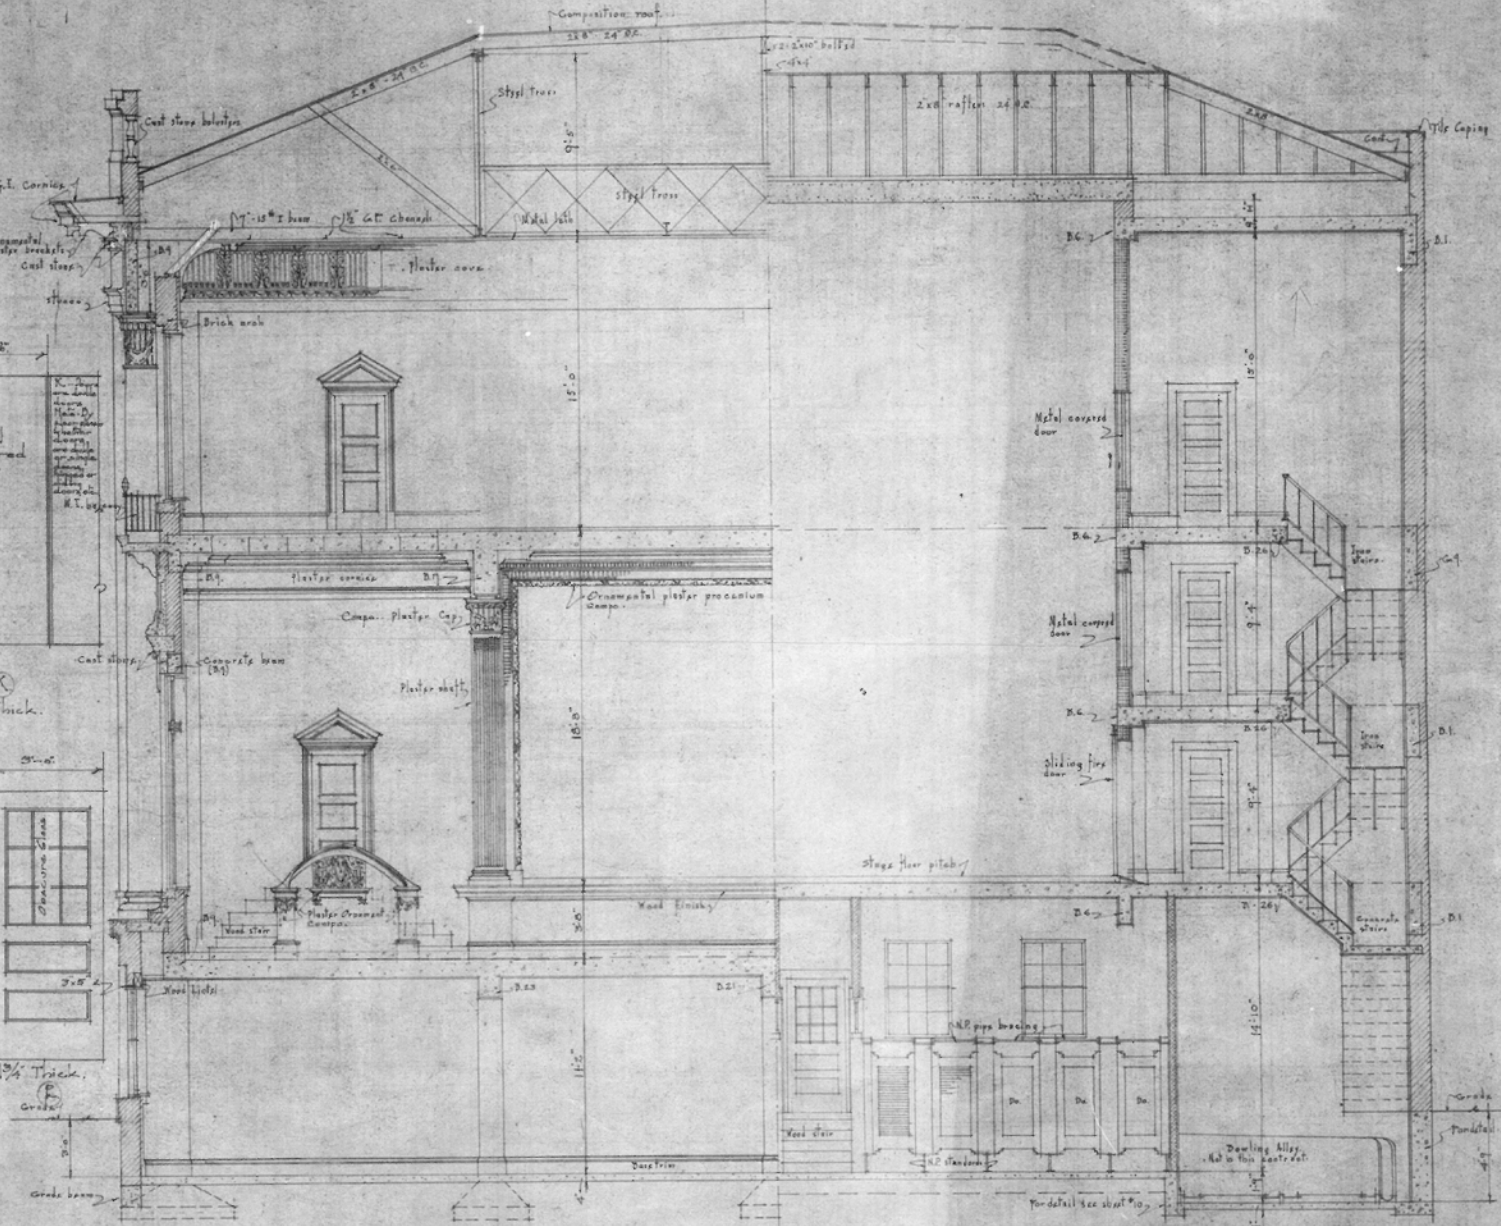
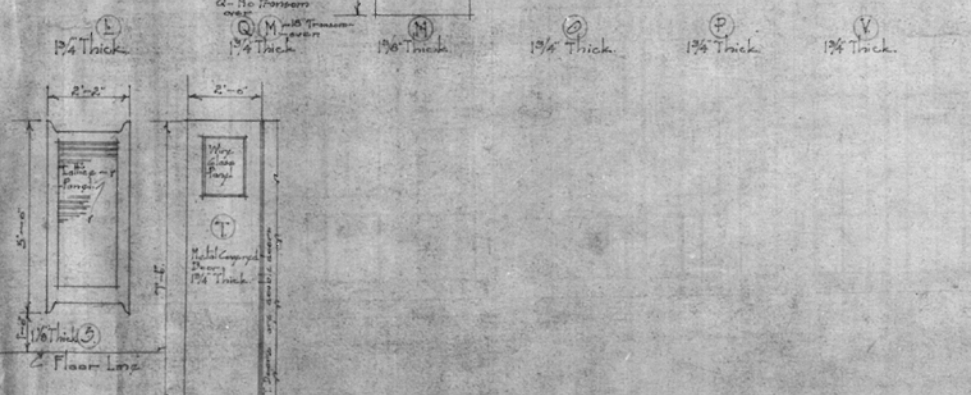
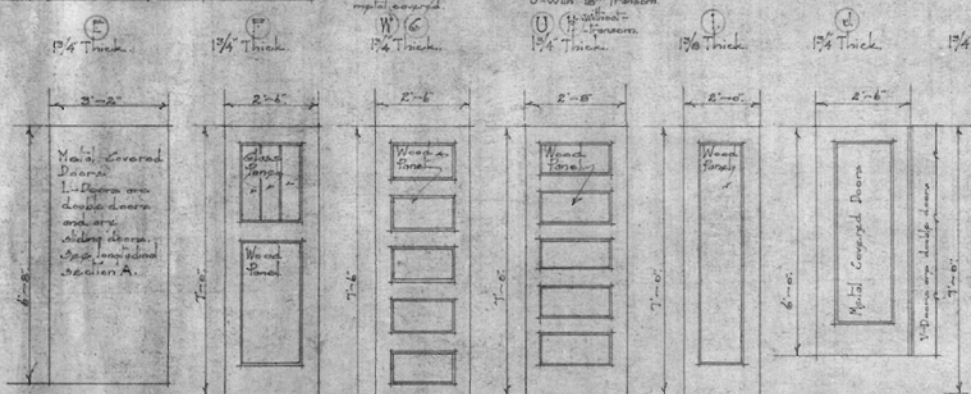
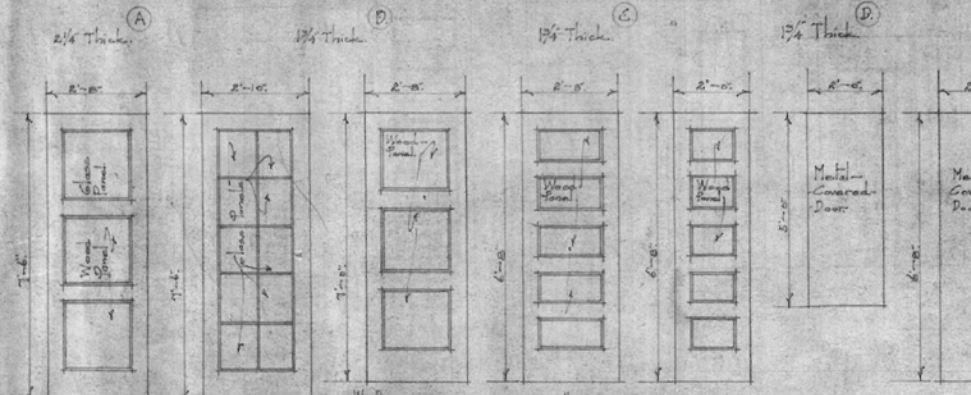


DOOR SCHEDULE Scale 1/2" = 1'-0"

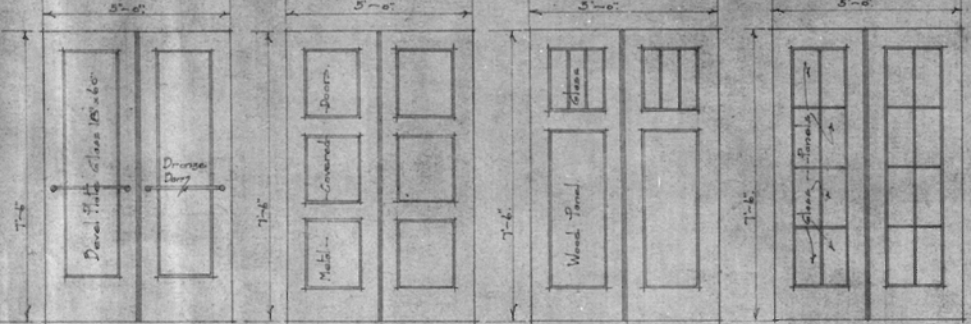

TRANSVERSE SECTION, D. SHEET No. 11.  
 SCALE 1/4" = 1'-0"  
 L'UNIONE ITALIANA CLUB BUILDING  
 TAMPA, FLORIDA.  
 BENTLEY AND ELLIOTT ARCHITECTS.  
 TAMPA, FLORIDA. JOB No. 559.