


SECTIONS OF FLOOR SLABS OVER GRAND FLOOR.  
Scale 1/4"=1'-0"

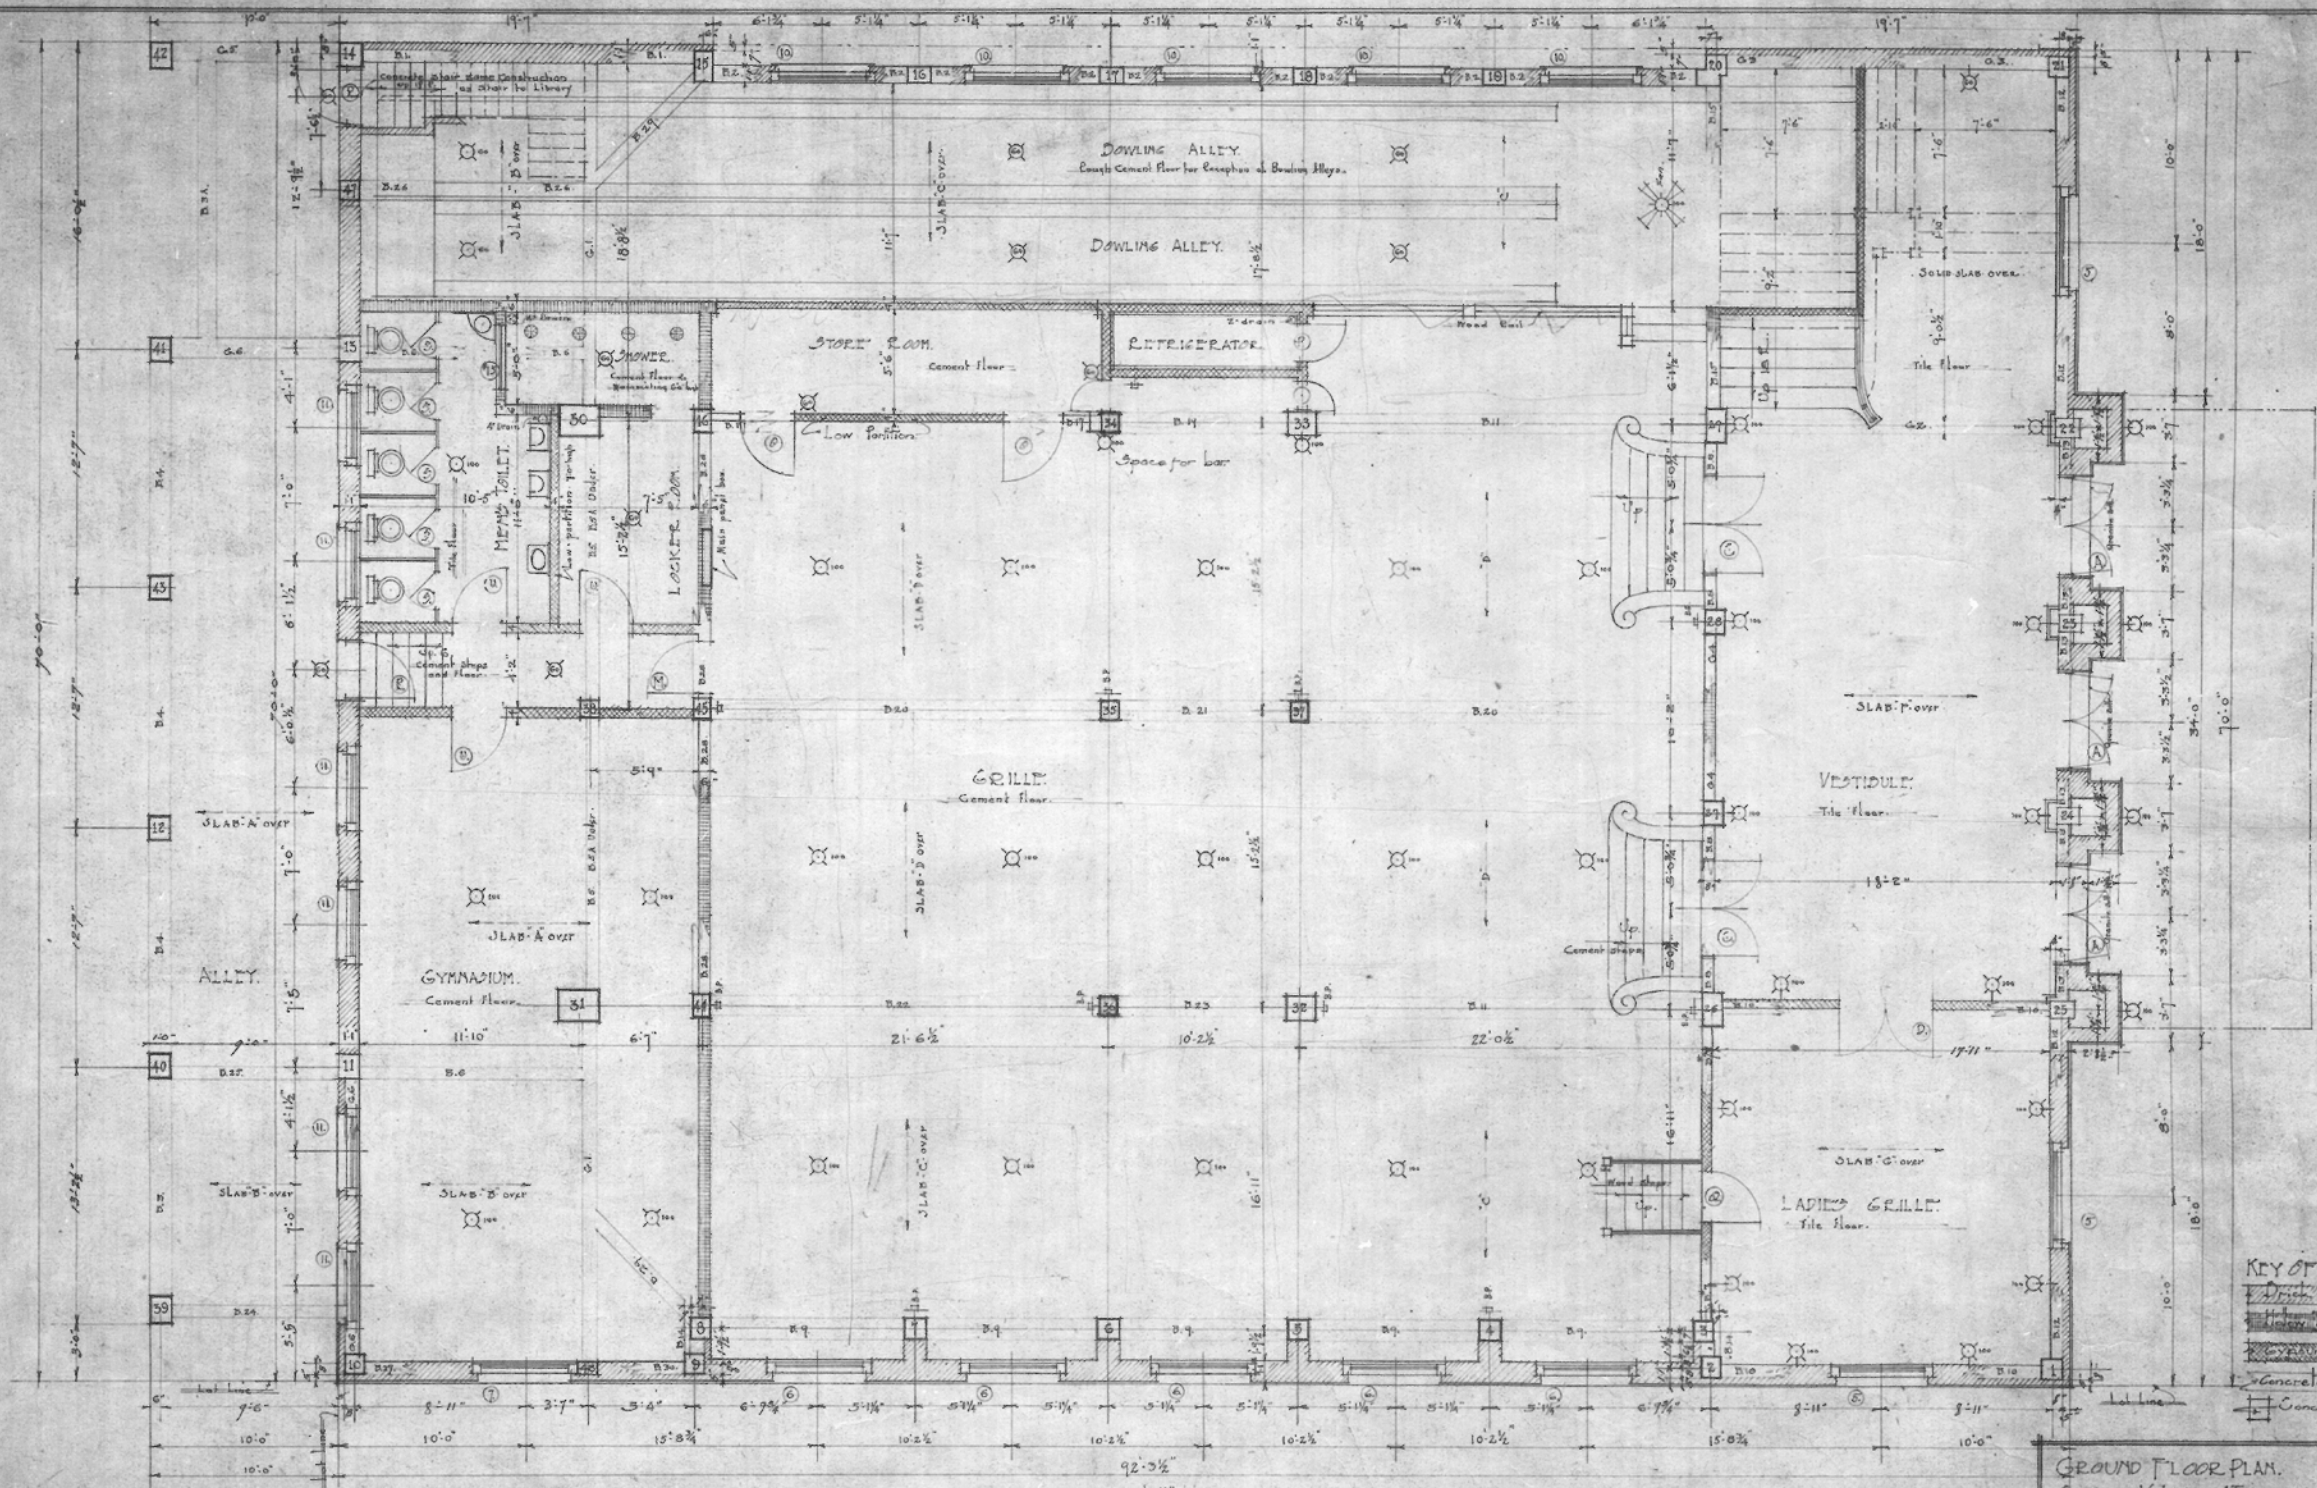

GROUND FLOOR PLAN. SHEET NO. 6.  
SCALE 1/4"=1'-0"  
L'UNIONE ITALIANA CLUB BUILDING  
TAMPA FLORIDA.  
DUNFORD AND ELLIOTT, ARCHITECTS.  
TAMPA FLORIDA  
JOB NO. 539

Note: Concrete Beams & Slabs as indicated on this Plan are for floor above.