

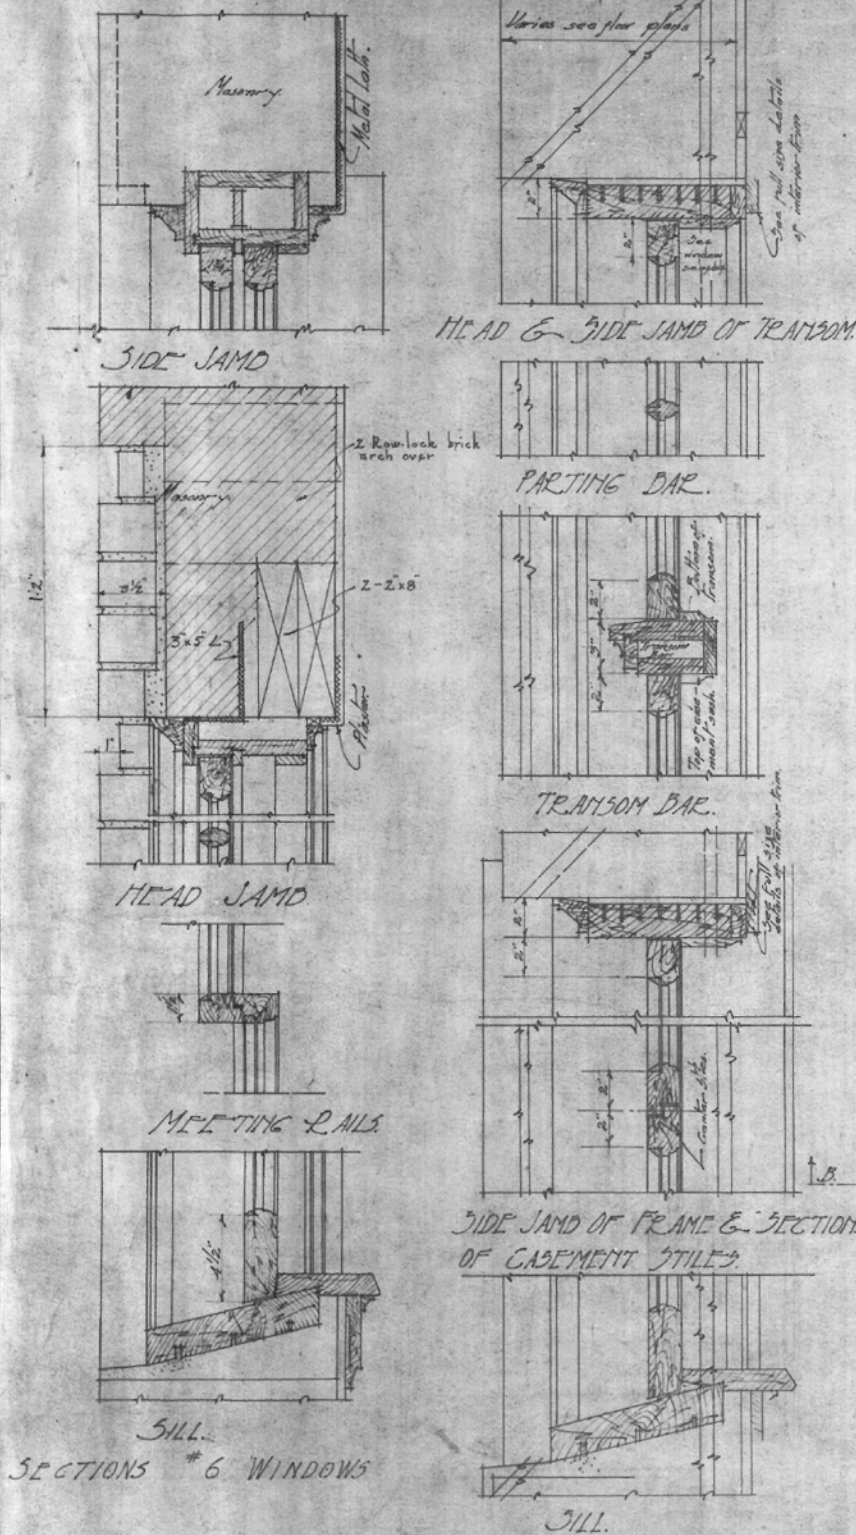
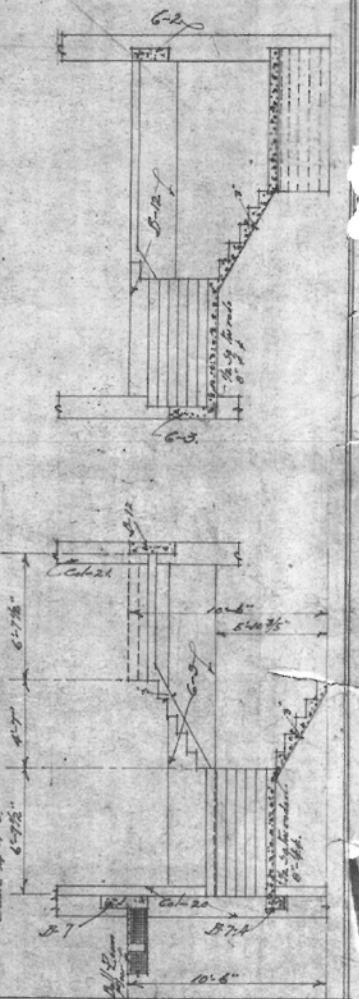
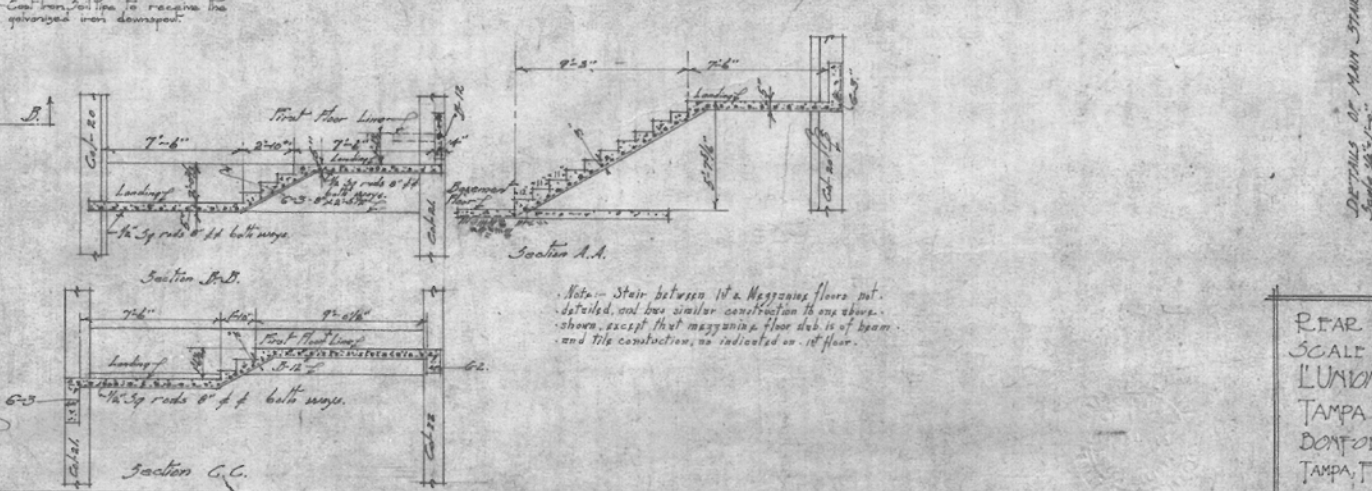
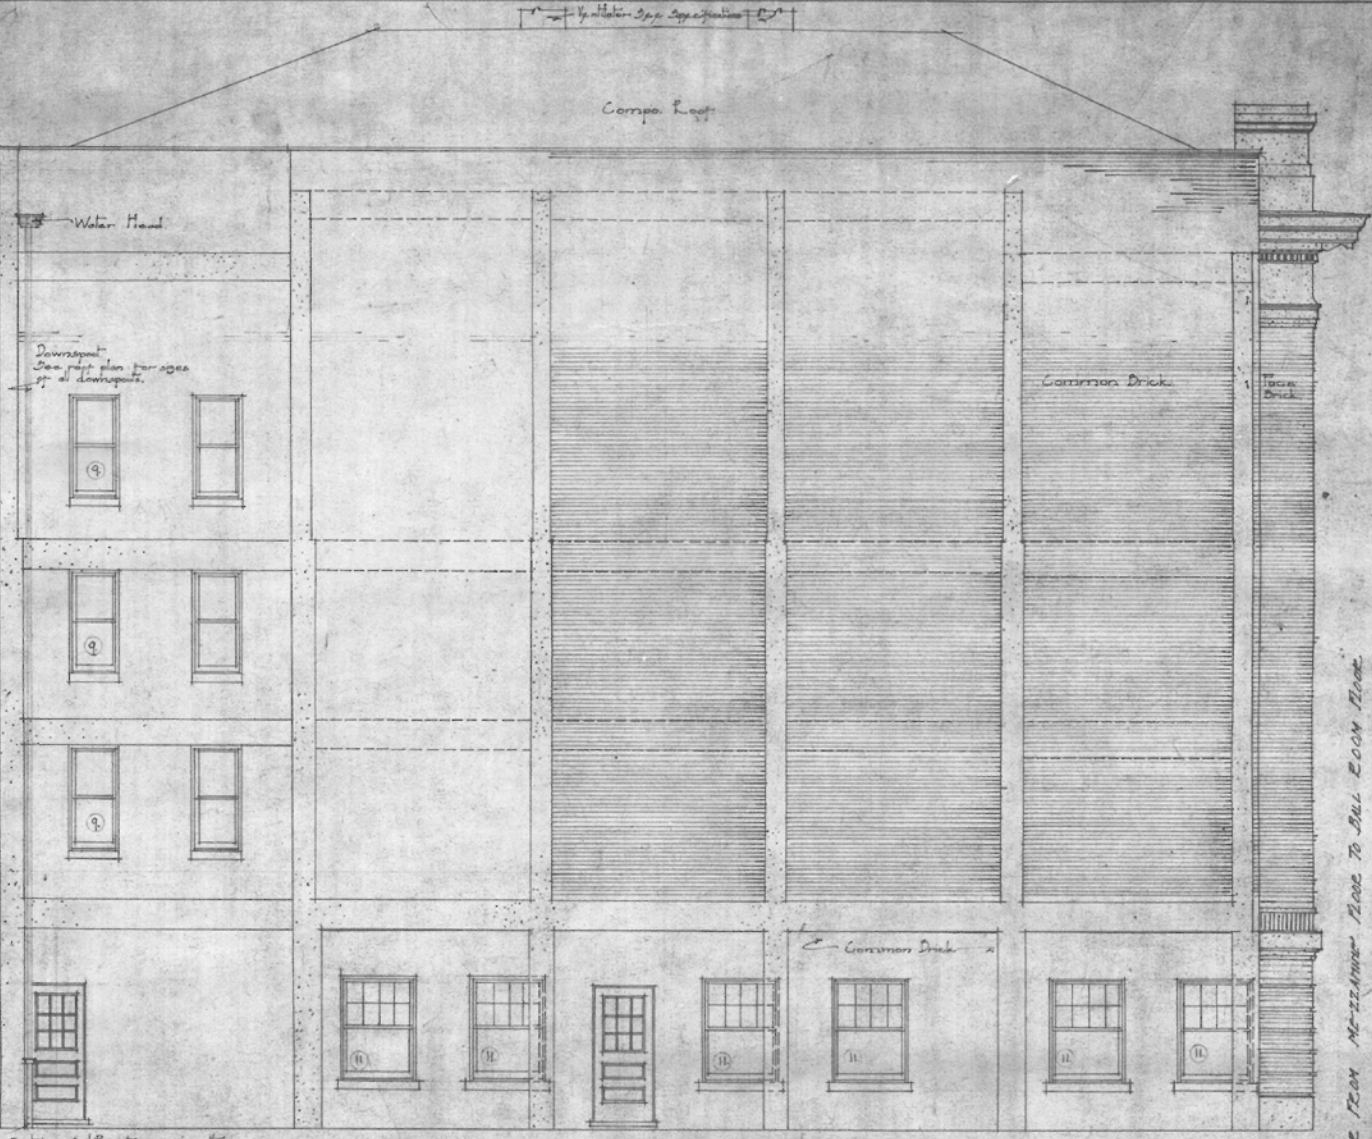


DETAILS OF A TYPICAL CASEMENT WINDOW FRAME & JAMB

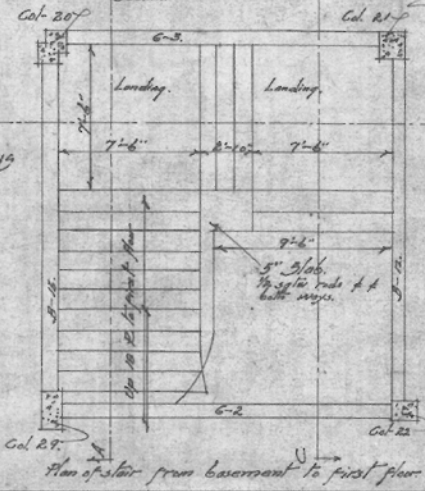

DETAILS OF MAIN STAIR FROM GROUND FLOOR TO FIRST FLOOR

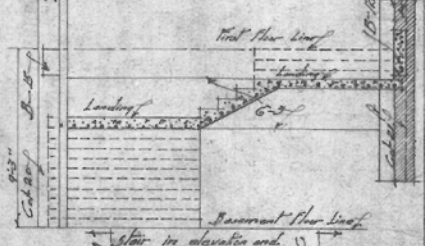

REAR ELEVATION
 SCALE 1/4" = 1' 0"
 L'UNIONE ITALIANA CLUB BUILDING
 TAMPA, FLORIDA.
 DONOFRY AND ELLIOTT, ARCHITECTS.
 TAMPA, FLORIDA
 SHEET No. 4.
 JOB No. 539.