




SIDE JAMB.

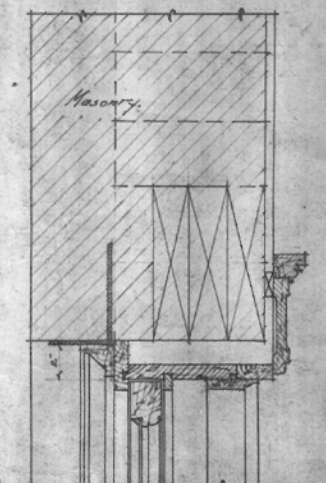

HEAD JAMB.

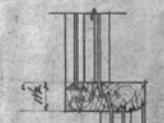


MEETING RAILS.

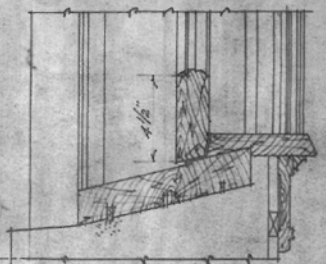

SILL.

SECTIONS OF TYPICAL D.H. WINDOWS.  
SCALE 3/4" = 1 FOOT.

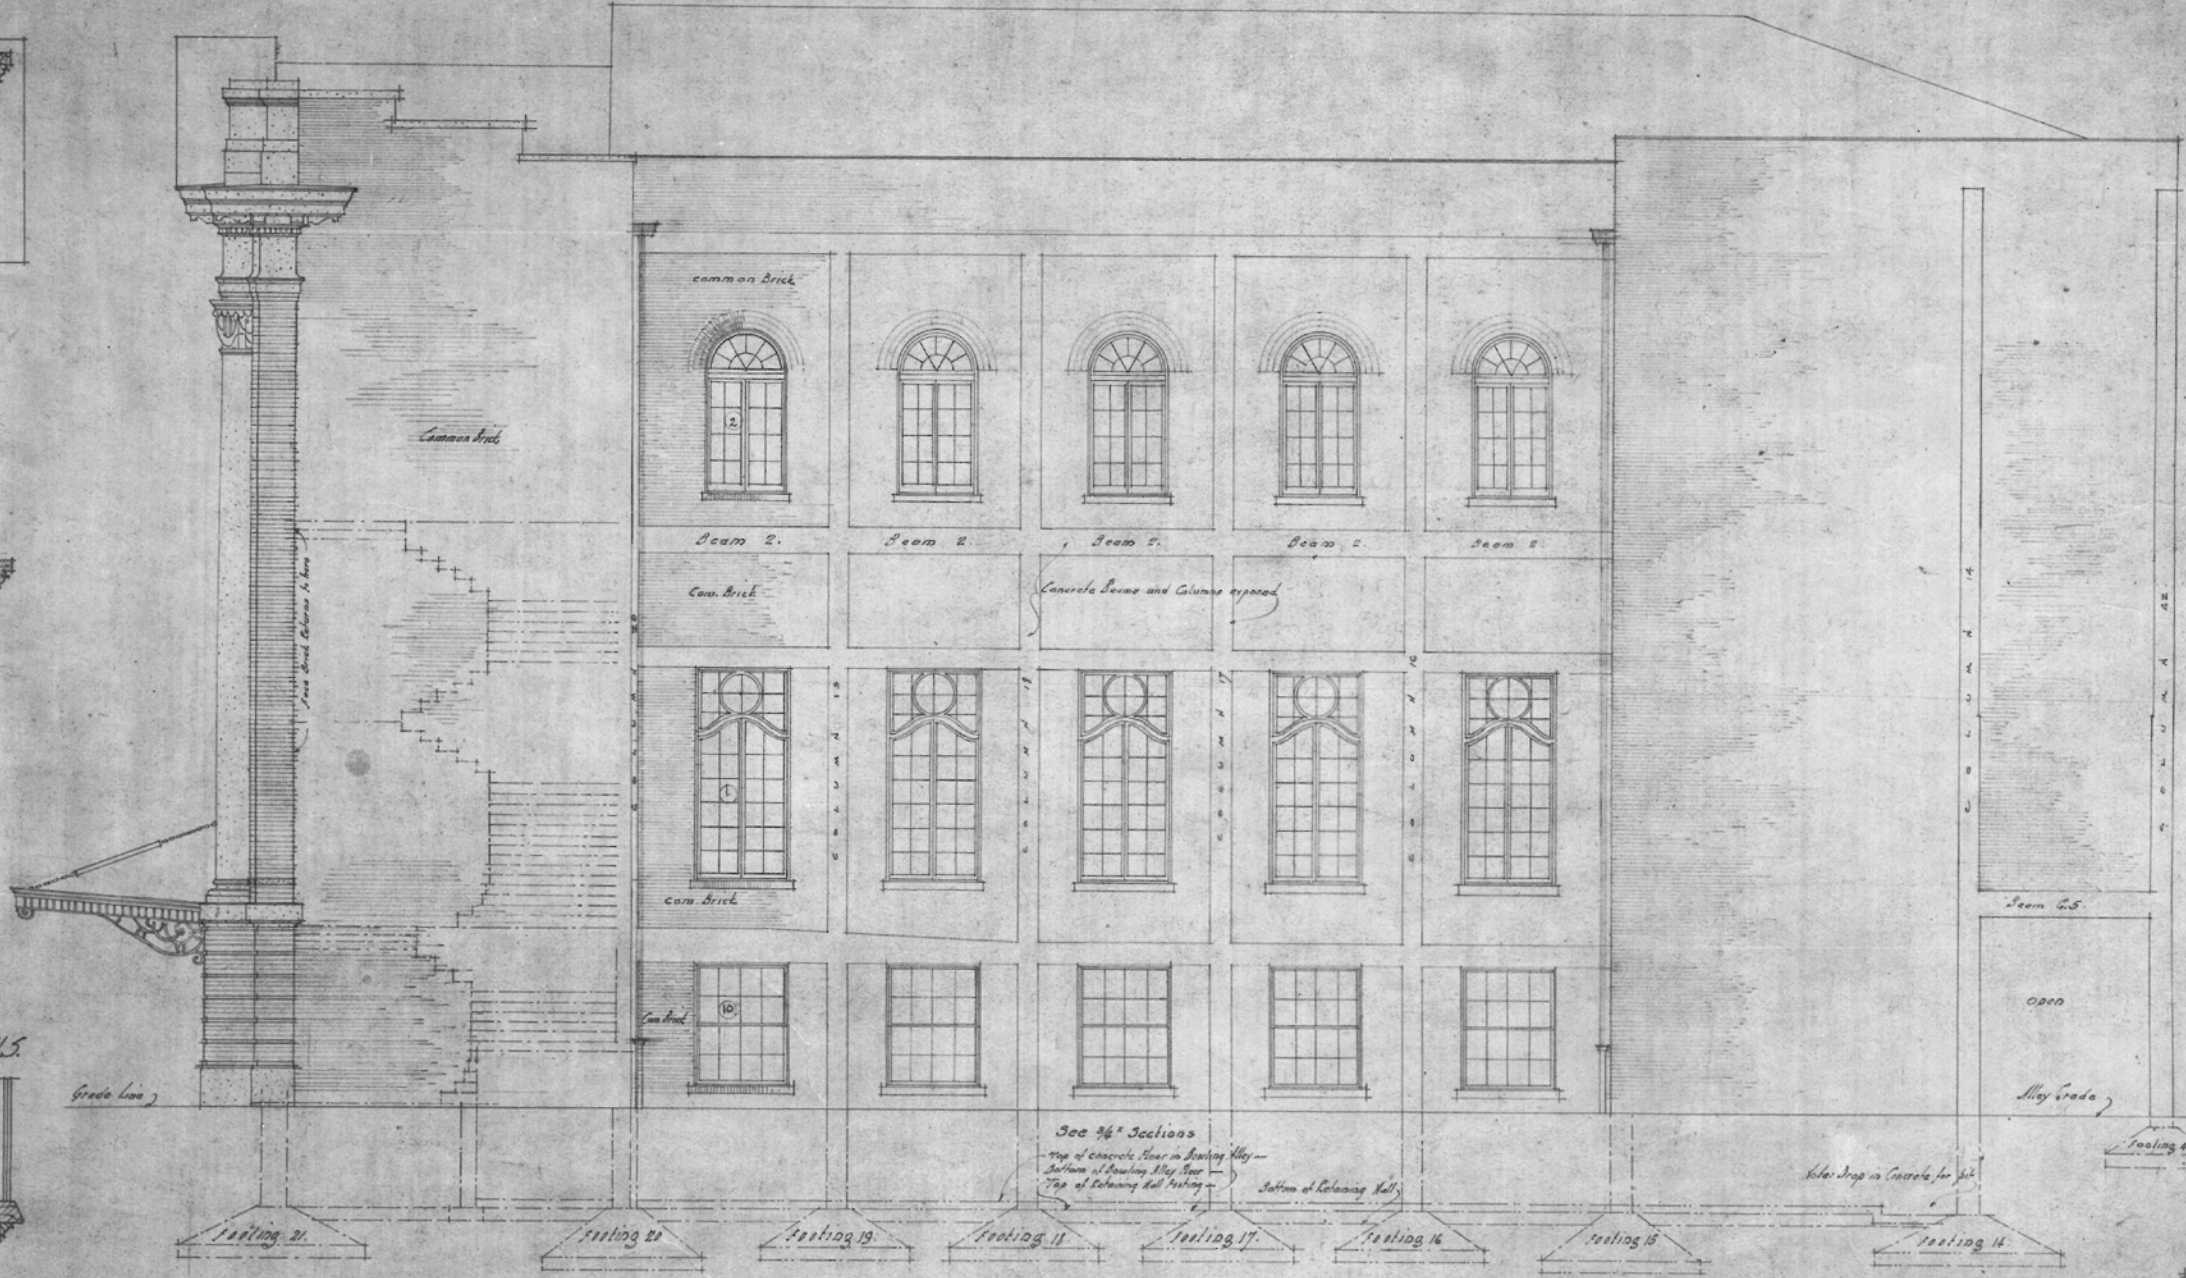

WEST ELEVATION SHEET No. 3.  
SCALE 1/4" = 1 FOOT.  
L'UNIONE ITALIANA CLUB BUILDING.  
TAMPA, FLORIDA.  
DANTOY AND ELLIOTT, ARCHITECTS.  
TAMPA, FLORIDA. JOB No. 539.