



ELEVATION OF IRON STAIR TO BALCONY
SCALE 1/2" = 1 FOOT

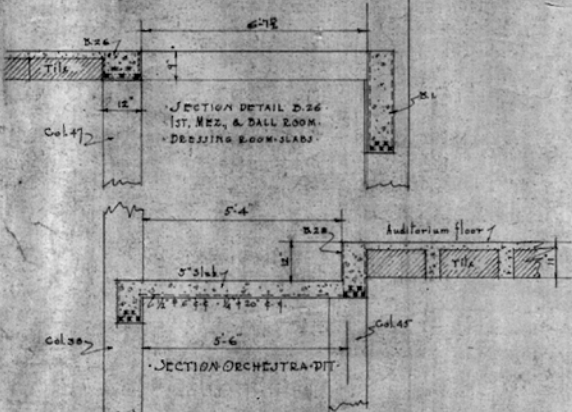

SECTION DETAIL D.56
1ST. MEZ. & BALL ROOM.
DESSING ROOM-SLABS

SCALE 1/2" = 1 FOOT

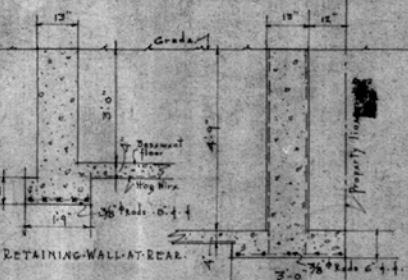


SECTION ORCHESTRA-PIT

SCALE 1/2" = 1 FOOT

RETAINING WALL AT REAR.

RETAINING WALL FROM COLS. 15 TO 20.

RETAINING WALL AT BOWLING ALLEY
BETWEEN COLS. 14 & 15 AND COLS. 20 & 21.

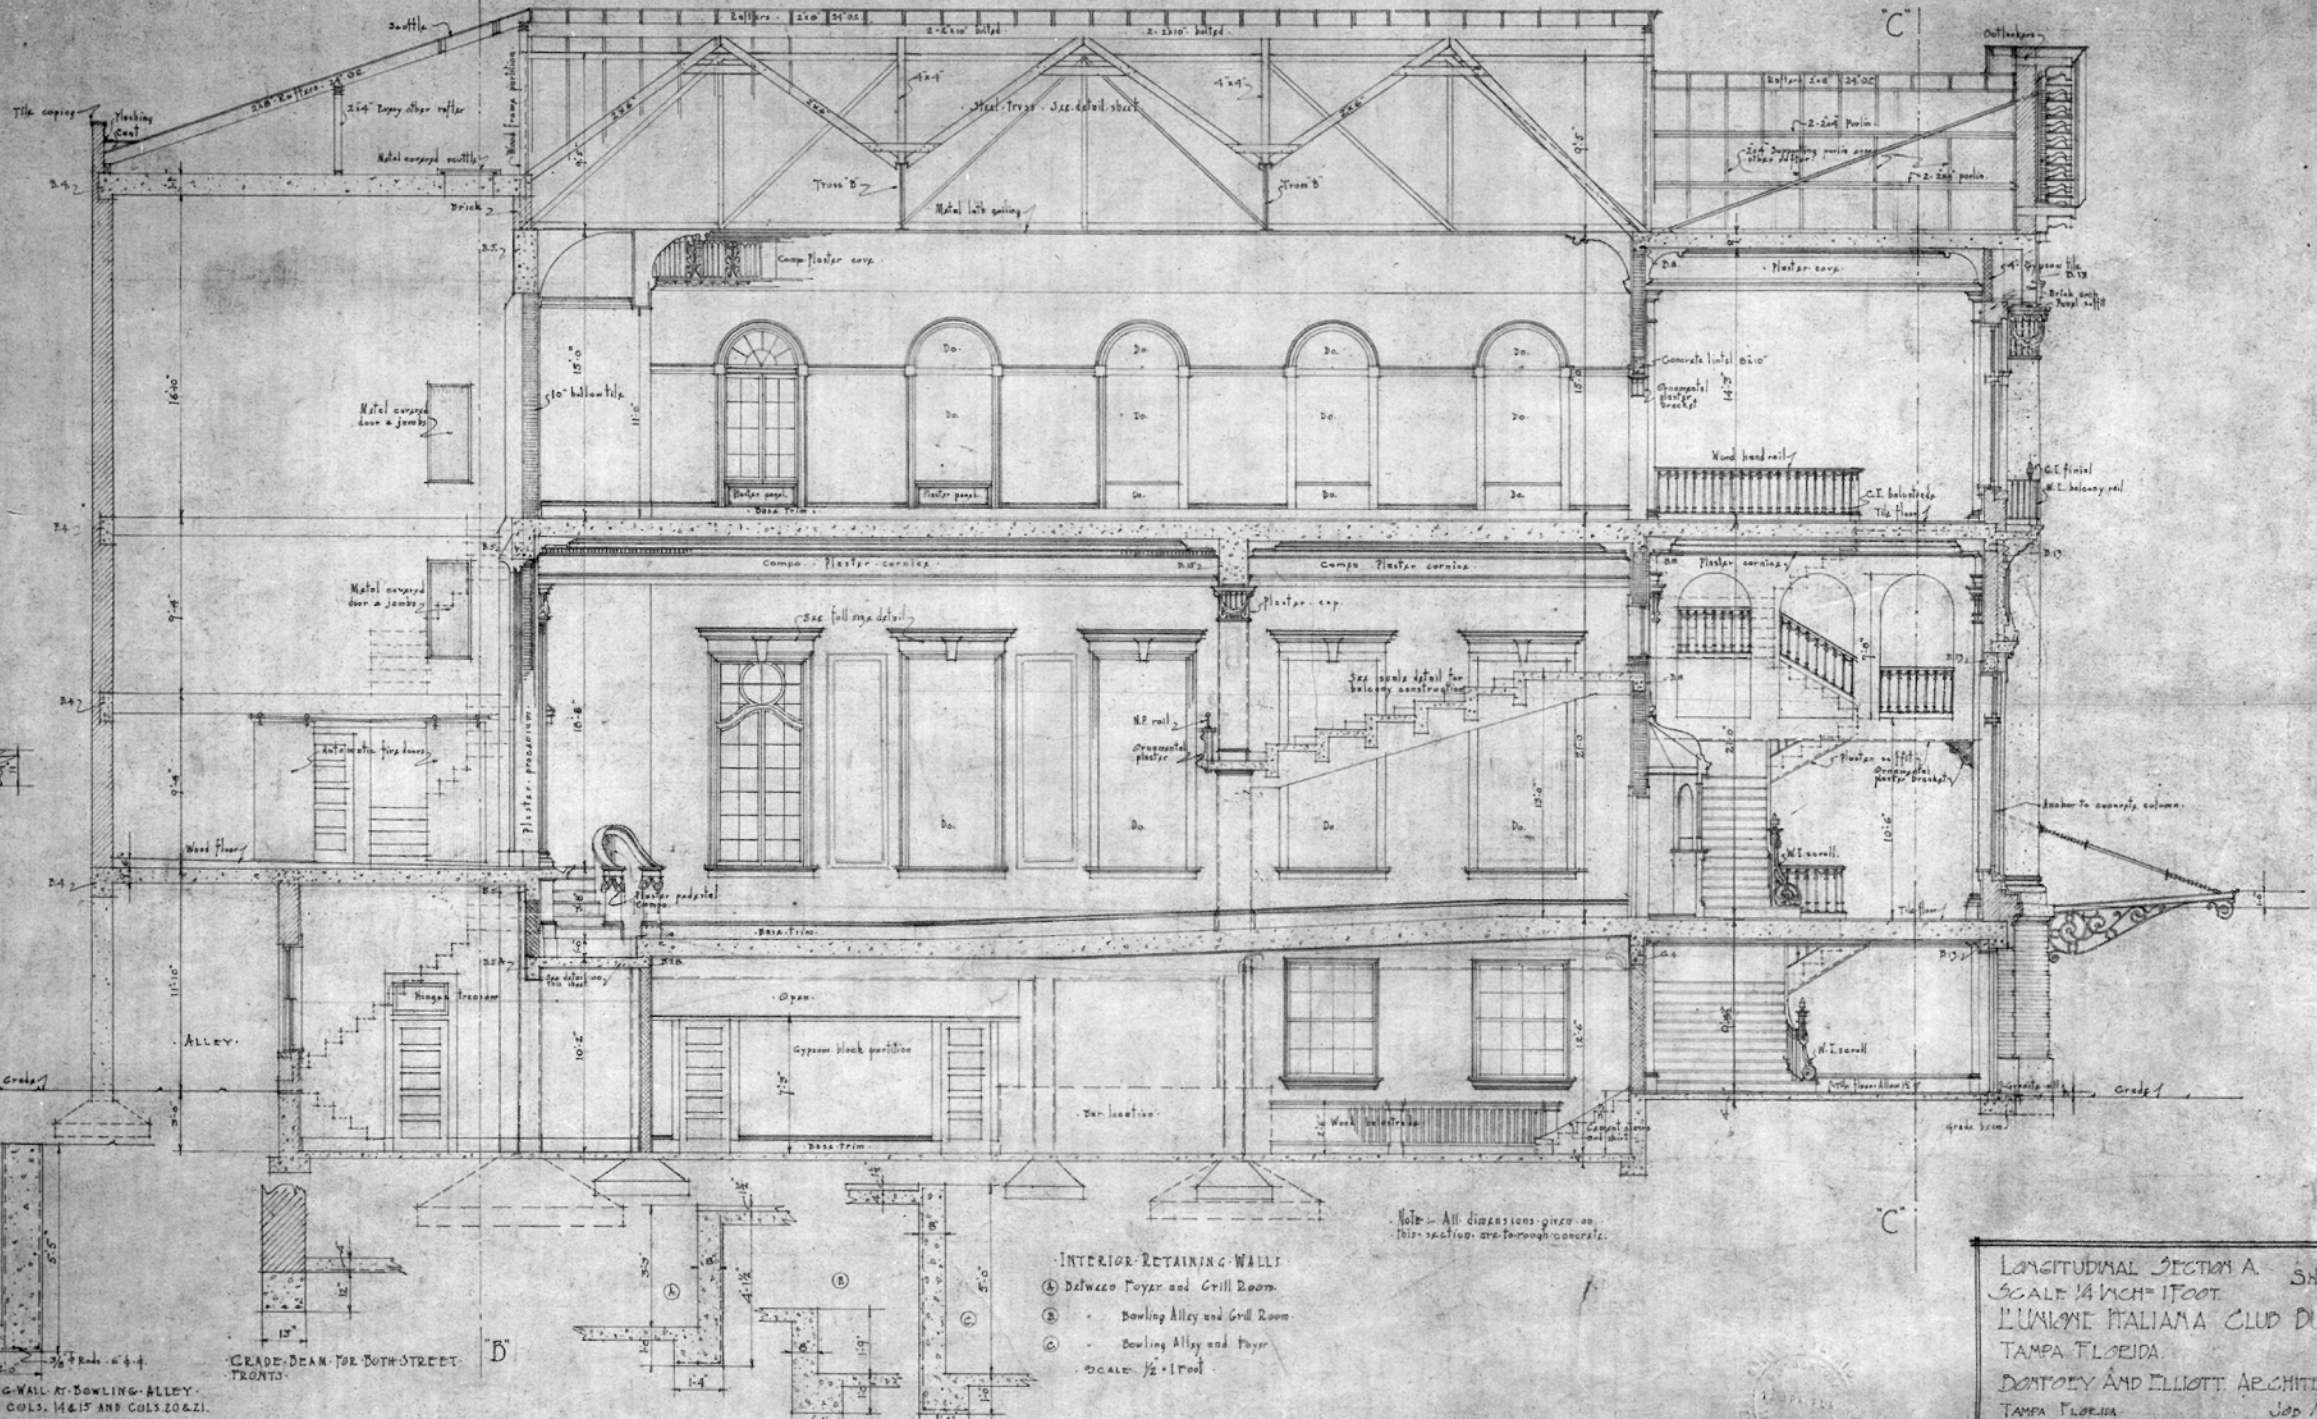

- INTERIOR RETAINING WALLS
- (A) Between Foyer and Grill Room.
 - (B) Bowling Alley and Grill Room.
 - (C) Bowling Alley and Foyer.
- SCALE: 1/2" = 1 FOOT

Note: All dimensions given on this section are for rough concrete.

LONGITUDINAL SECTION A SHEET No. 10.
SCALE 1/4" = 1 FOOT.
L'UNIONE ITALIANA CLUB BUILDING.
TAMPA, FLORIDA.
DENTON AND ELLIOTT ARCHITECTS
TAMPA, FLORIDA
JOB No. 239.